

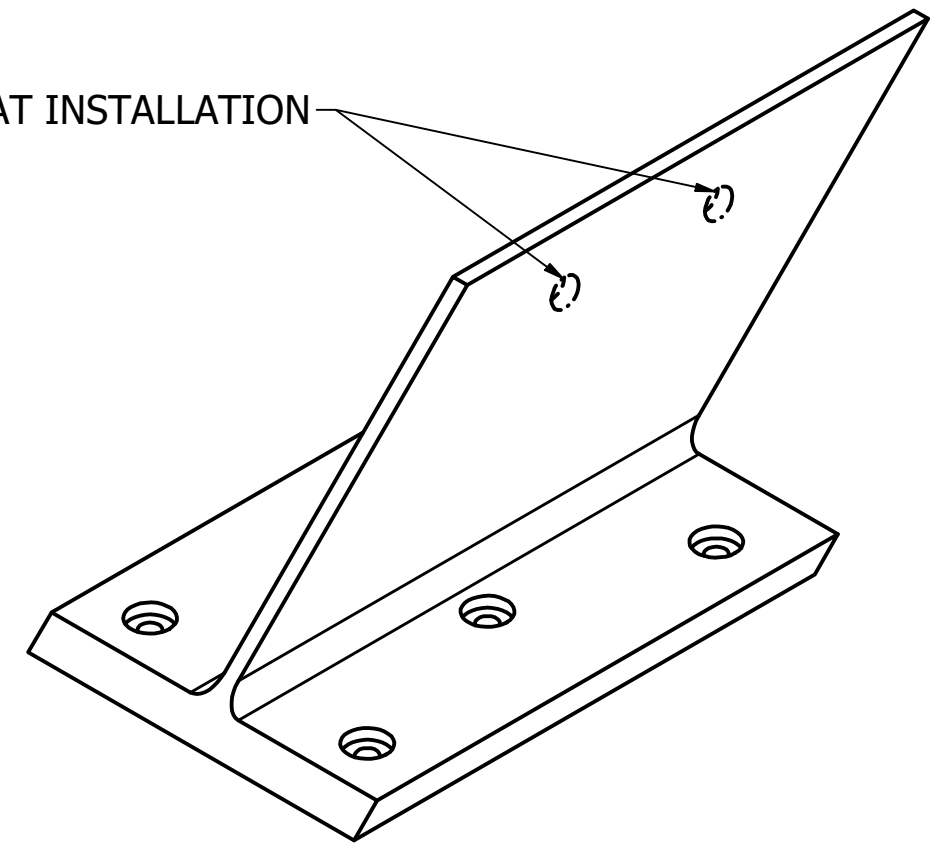



DRILLED AT INSTALLATION

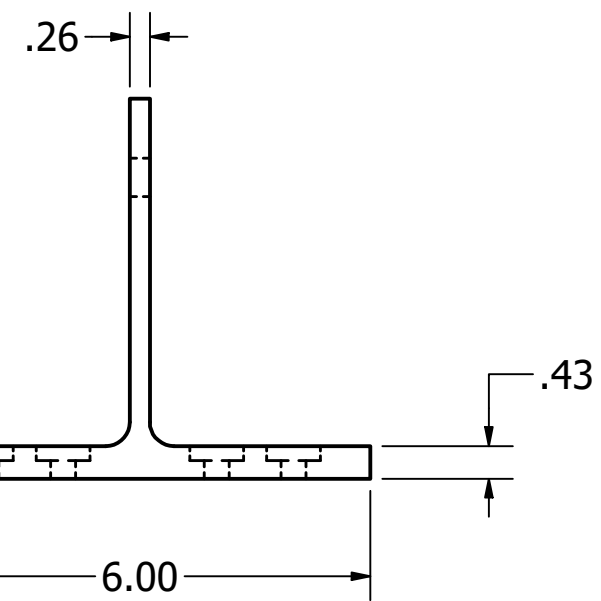

2X $\text{Ø}.50$ THRU
DRILLED AT INSTALLATION

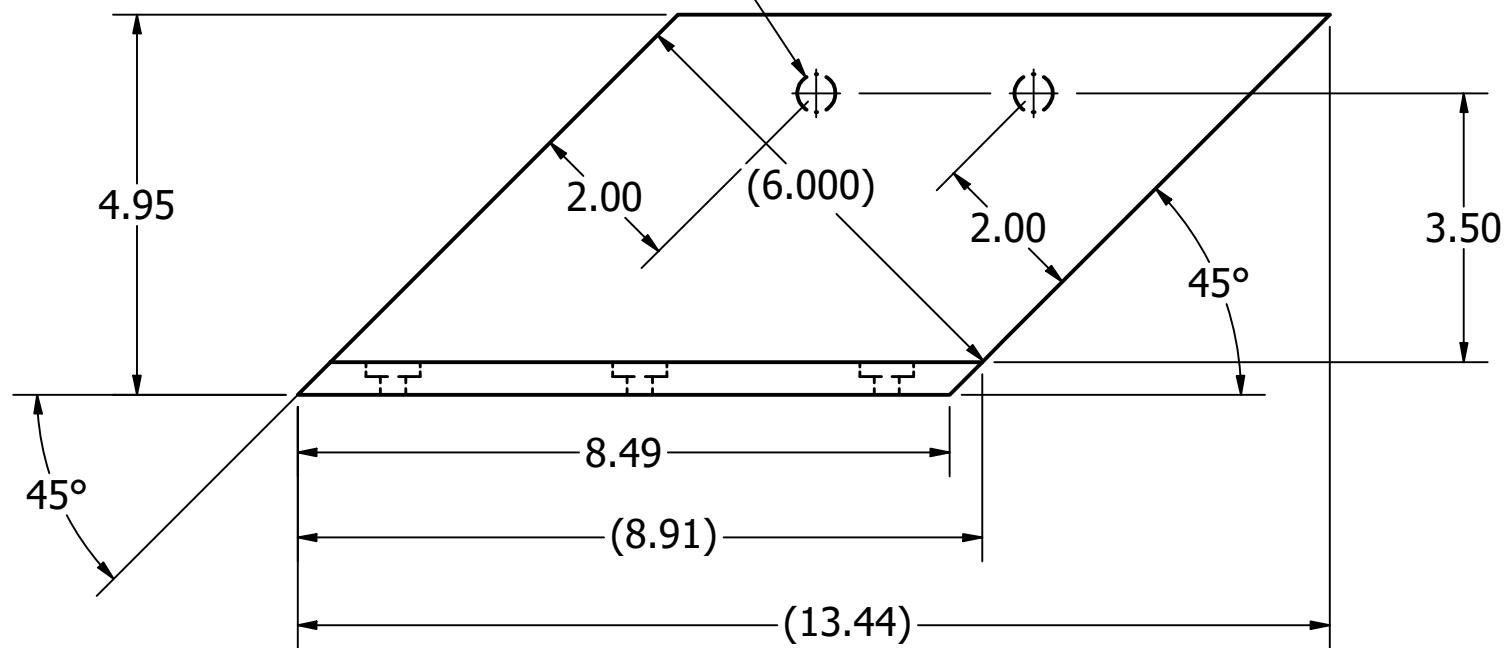

REVISION HISTORY			
REV	DESCRIPTION	DATE	APPROVED
A	INITIAL RELEASE	4/12/2018	CT P&B
B	CHANGED HOLE LOCATIONS	4/26/19	CT P&B
C	CHANGED HOLE LOCATIONS	12/26/2019	CT P&B
D	ADJUSTED HOLE AND C-BORE SIZE	5/28/2022	CT P&B

NAME Standard 6 x 8 Diagonal		 CONNEXT POST & BEAM		
SIZE 6 x 8				
PATENT # 9,920,531		AUTHOR JKD		
SCALE .4	SHEET 1 OF 1		DATE 8/11/22	REV D