


Torrington:

24' x 28'

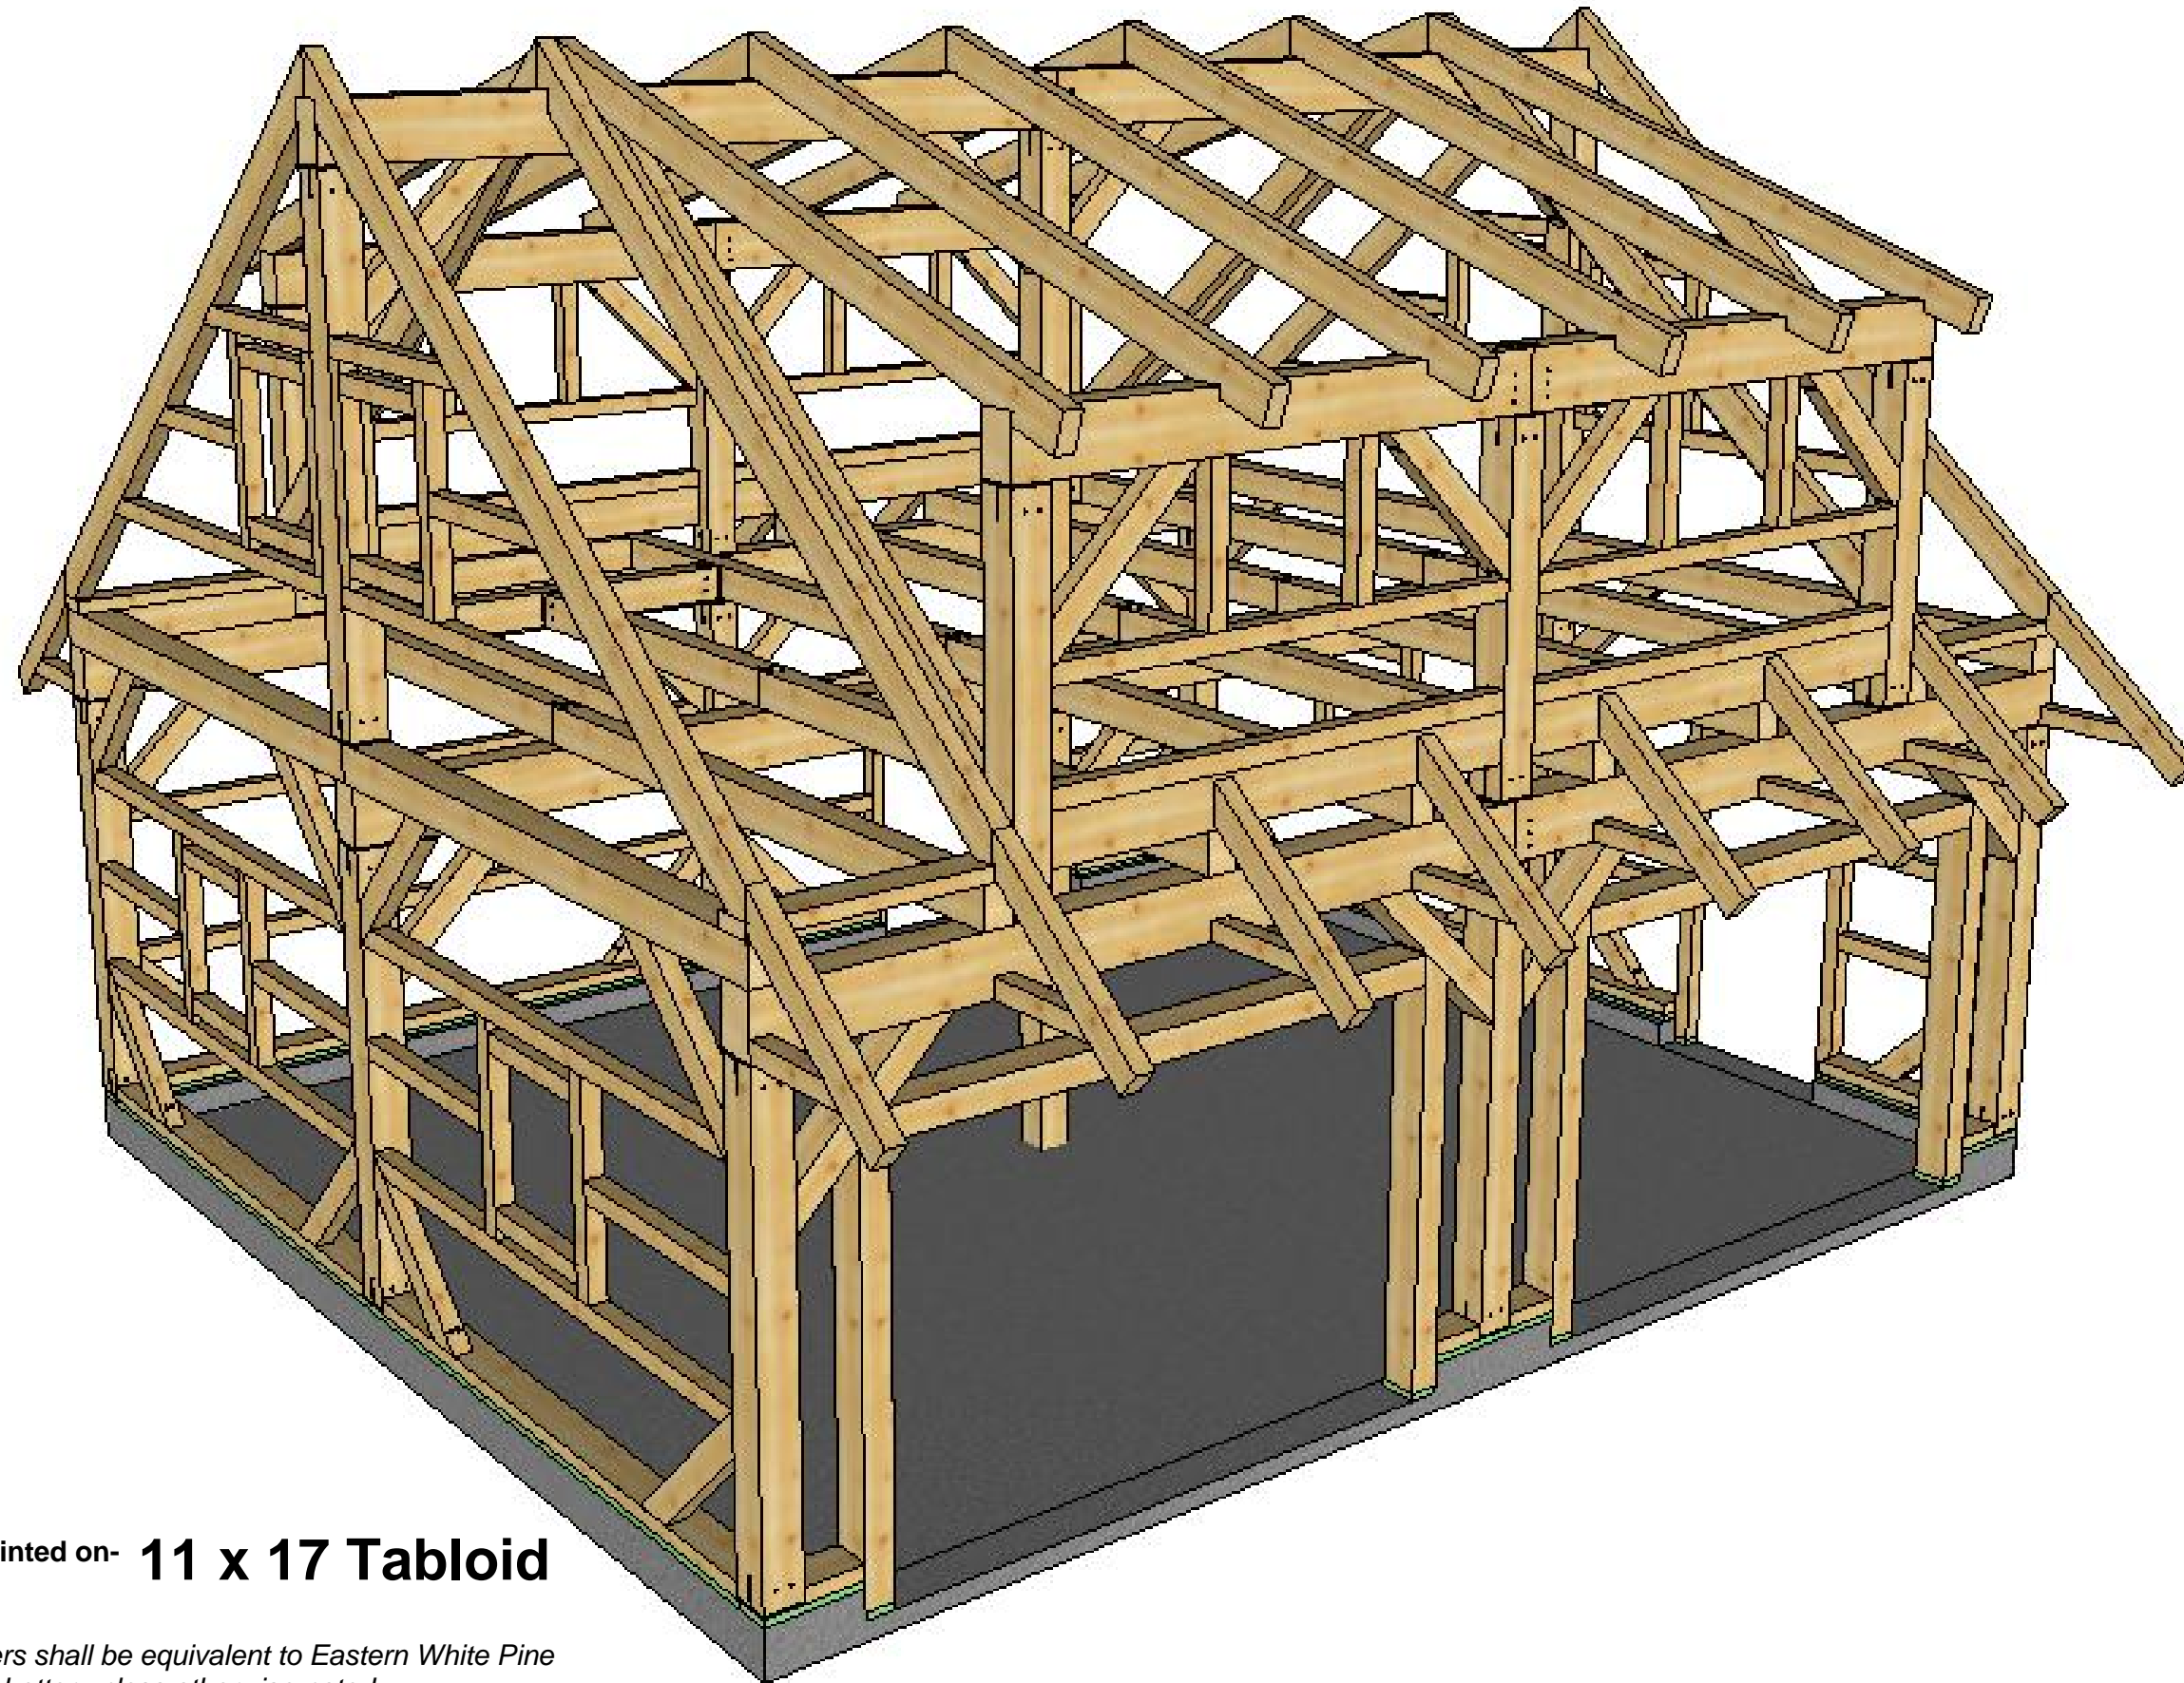

To be printed on- **11 x 17 Tabloid**

*All timbers shall be equivalent to Eastern White Pine
No. 2 or better unless otherwise noted*



COPYRIGHT LAWS PROHIBIT REPRODUCTION OR USE OF THIS DRAWING IN WHOLE OR IN PART, WITHOUT THE EXPRESSED WRITTEN PERMISSION OF CONNEXT POST AND BEAM, LLC.

DO NOT SCALE DIMENSIONS ON THESE DRAWINGS. THESE IMAGES ARE MACHINE REPRODUCTIONS AND MAY CONTAIN A MARGIN OF ERROR.



CONNEXT
POST & BEAM

24' x 28'

Revisions:
8/12/2019



DRAWING INFO:
Cover Sheet

DRAWING No. 000
PRINTED: 3/23/2020

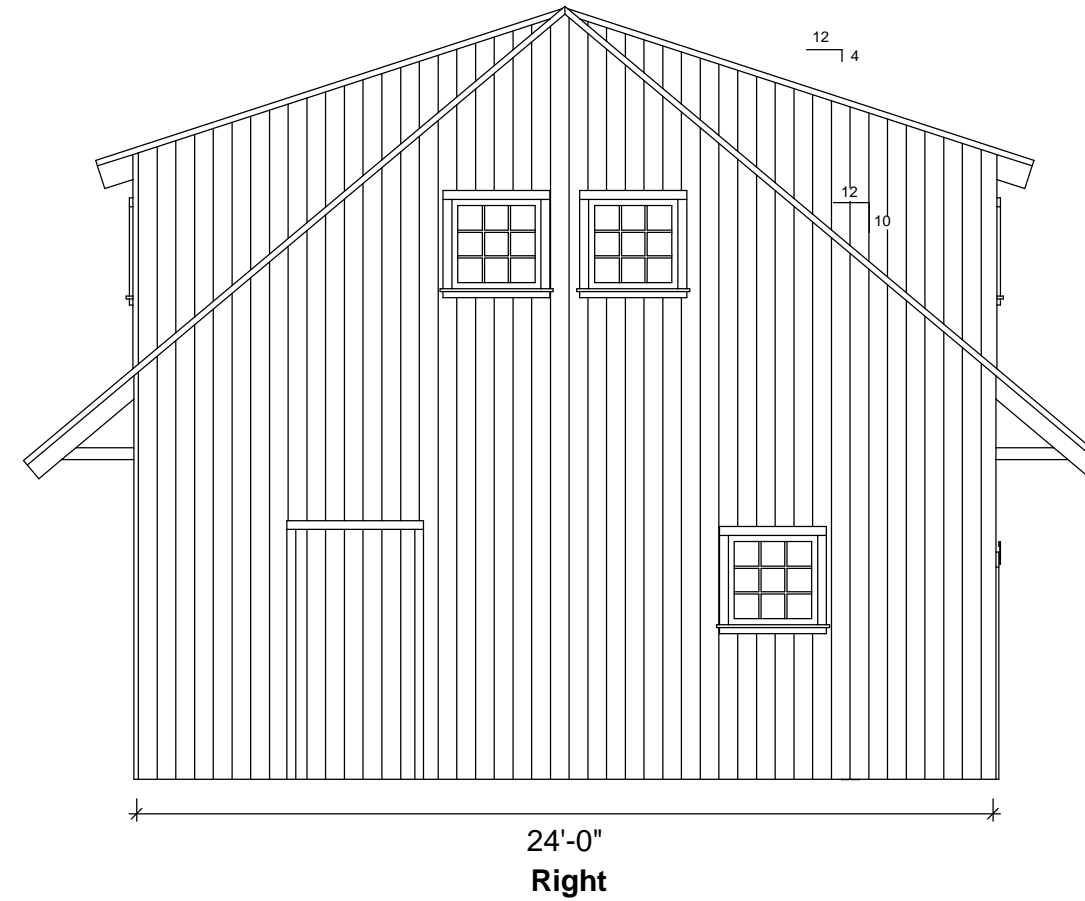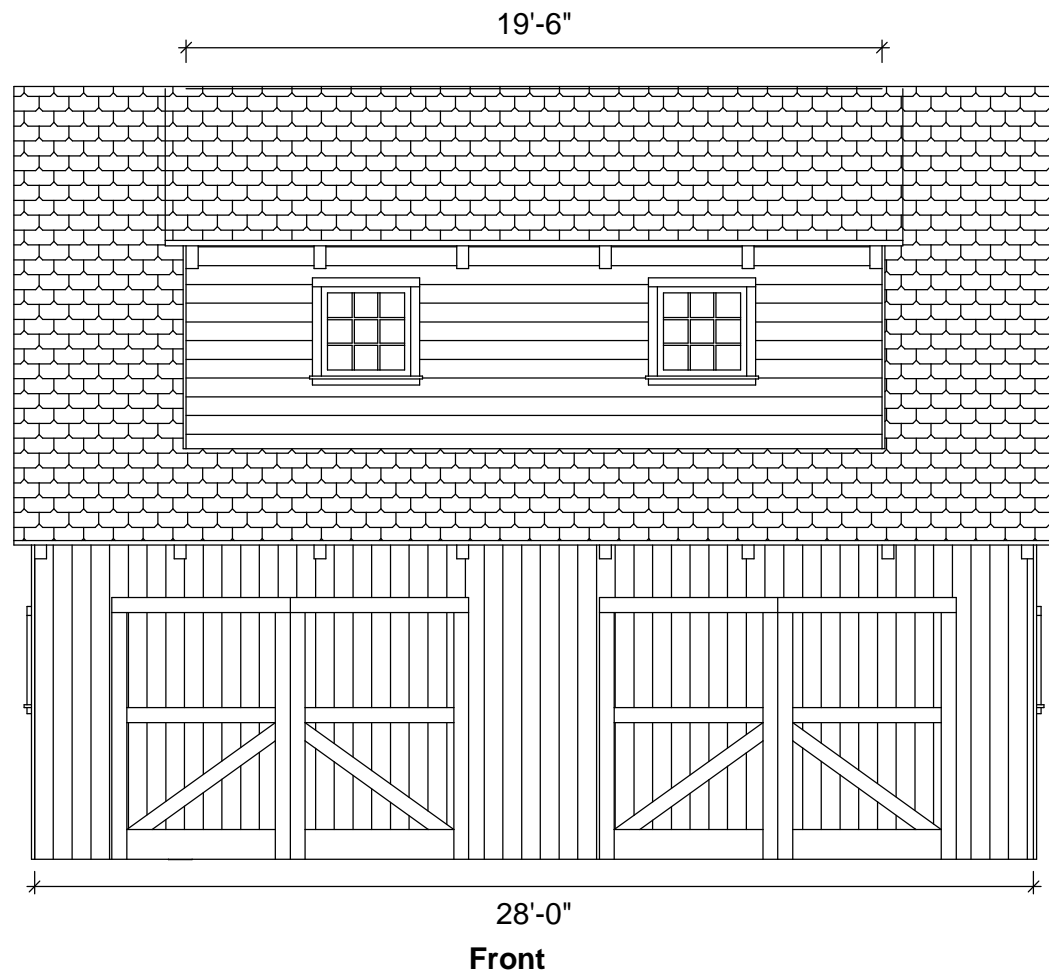

Sample Elevations:

Do Not Scale

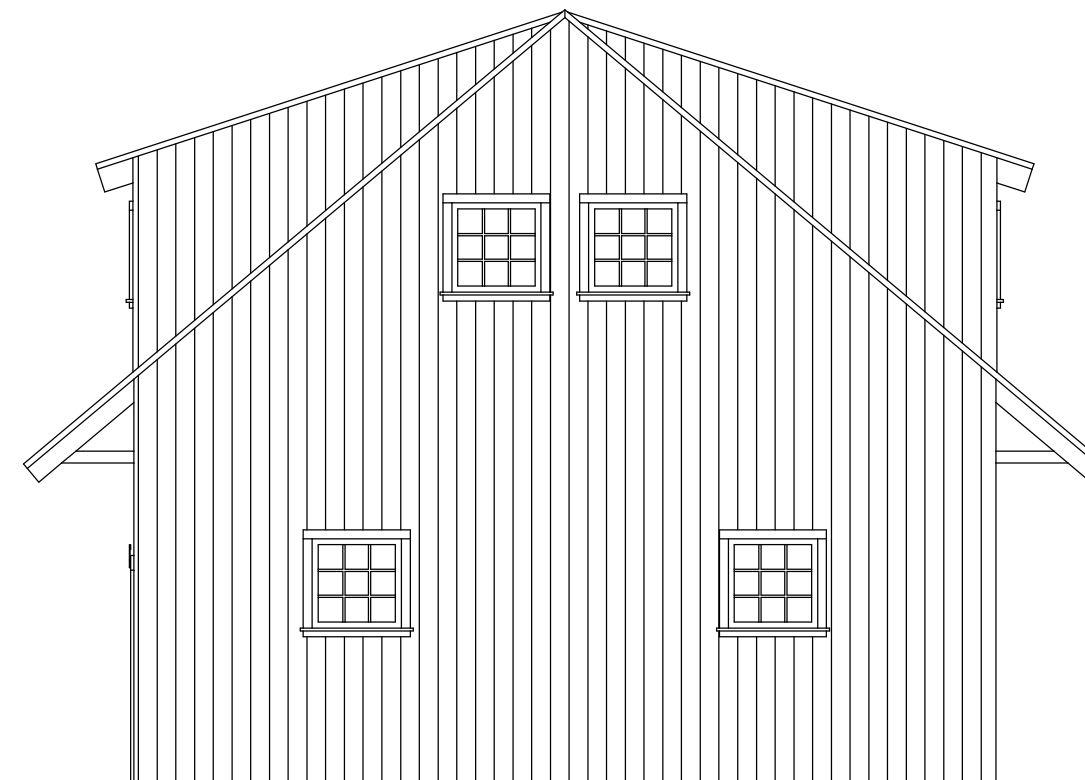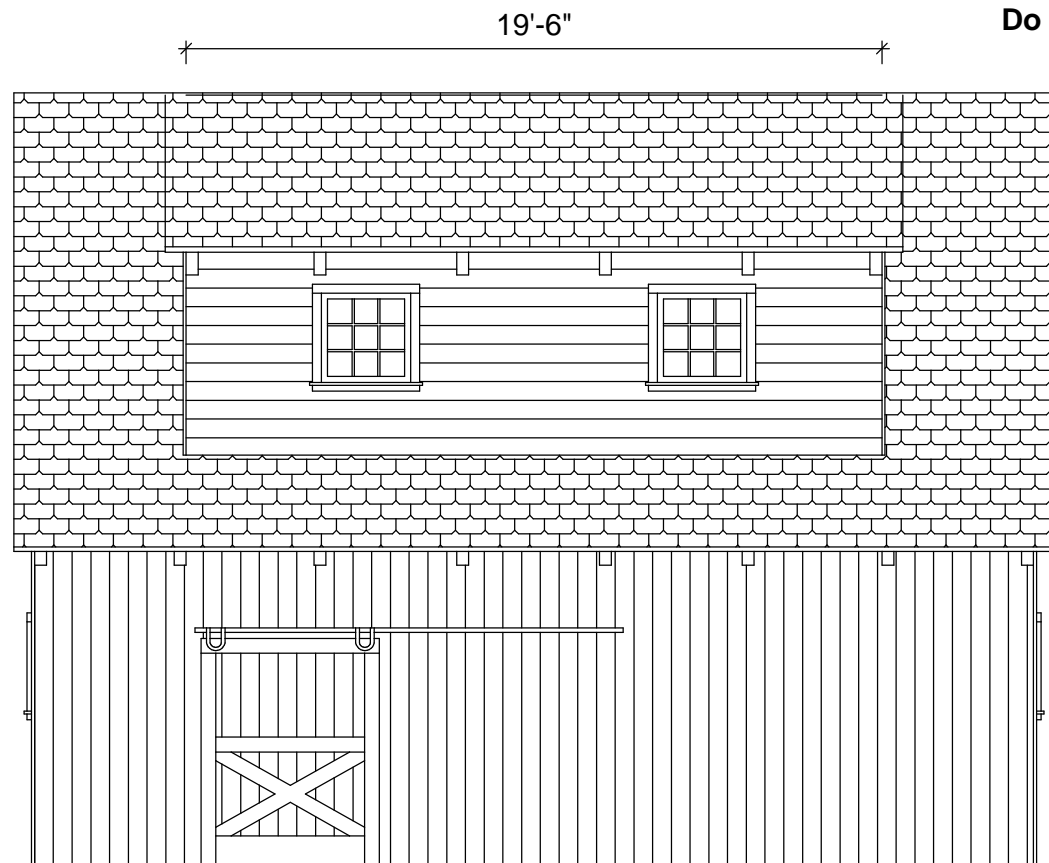

COPYRIGHT LAWS PROHIBIT REPRODUCTION OR USE OF THIS DRAWING IN WHOLE OR IN PART, WITHOUT THE EXPRESSED WRITTEN PERMISSION OF CONNEXT POST AND BEAM, LLC.

DO NOT SCALE DIMENSIONS ON THESE DRAWINGS. THESE IMAGES ARE MACHINE REPRODUCTIONS AND MAY CONTAIN A MARGIN OF ERROR.

CONNEXT
POST & BEAM

24' x 28'

Revisions:
8/12/2019

DRAWING INFO:
Elevations

DRAWING No. 001
PRINTED: 3/23/2020

Timber List:

Wood Type	Part Number	Description	QTY	W(in)	H(in)	L(ft)	Vol(Bf)
EWP	SN	Siding Nailer	2	4	4	6'-10 7/8"	18
EWP	SN	Siding Nailer	2	4	4	5'-10 7/8"	16
EWP	SN	Siding Nailer	4	4	4	4'-2 3/16"	22
EWP	SN	Siding Nailer	6	4	4	3'-11"	31
EWP	SN	Siding Nailer	2	4	4	3'-8"	10
EWP	SN	Siding Nailer	14	4	4	3'-6 3/4"	67
EWP	SN	Siding Nailer	2	4	4	3'-6 1/2"	10
EWP	SN	Siding Nailer	2	4	4	3'-5 1/2"	10
EWP	SN	Siding Nailer	4	4	4	3'-4 1/16"	18
EWP	SN	Siding Nailer	1	4	4	3'-4"	4
EWP	SN	Siding Nailer	22	4	4	2'-6"	74
EWP	RT2	Rafter Tail	16	4	4	2'-1 3/16"	45
EWP	SPC3	Sill Plate Cover	1	3	8	13'	26
EWP	SPC5	Sill Plate Cover	3	3	8	11'	66
EWP	SP1	Sill Plate	4	3	8	4'-3"	34
EWP	SPC4	Sill Plate Cover	2	3	8	3'-8"	14
EWP	SPC6	Sill Plate Cover	1	3	8	3'-6"	7
EWP	SPC6	Sill Plate Cover	1	3	8	3'-5 1/2"	7
EWP	SPC1	Sill Plate Cover	2	3	8	1'	4
EWP	SPC2	Sill Plate Cover	2	3	8	1'	4
EWP	DB1	Door Buck	2	6	8	10'	80
EWP	KB2	Knee Brace	4	6	8	3'-8"	59
TSW	PTS	Pressure Treated Sill	4	2	8	6"	3
TSW	PTS4	Pressure Treated Sill	1	2	8	22'-9"	30
TSW	PTS2	Pressure Treated Sill	1	2	8	18'	24
TSW	PTS6	Pressure Treated Sill	1	2	8	15'-2 1/2"	20
TSW	PTS3	Pressure Treated Sill	1	2	8	4'-4"	6
TSW	PTS5	Pressure Treated Sill	1	2	8	3'-6"	5
TSW	PTS1	Pressure Treated Sill	1	2	8	2'-8"	4
TSW	PTS1	Pressure Treated Sill	2	2	8	1'-8"	4
TSW	PTS	Pressure Treated Sill	4	2	4	4"	1

Wood Type	Part Number	Description	QTY	W(in)	H(in)	L(ft)	VOL[BF]
EWP	G1	Girder	6	8	12	14'	672
EWP	SRB1	Structural Ridge Beam	2	8	12	14'	224
EWP	PB1	Plate Beam	4	8	12	9'-9"	312
EWP	BJ2	Band Joist	4	8	8	12'	256
EWP	P3	Post	1	8	8	9'-10 15/16"	53
EWP	P7	Post	1	8	8	9'-7 7/16"	51
EWP	P6	Post	2	8	8	8'-11 7/16"	96
EWP	P1	Post	6	8	8	7'-10 15/16"	254
EWP	P2	Post	2	8	8	7'-10 15/16"	84
EWP	WB2	Wall Buck	1	8	8	6'-10"	36
EWP	P5	Post	6	8	8	6'	192
EWP	WB1	Wall Buck	1	8	8	3'-7"	19
EWP	J1	Joist	10	6	8	12'	480
EWP	P4	Post	1	6	8	9'-11 1/8"	40
EWP	J3	Joist	1	6	8	7'-11 9/16"	32
EWP	J2	Joist	2	6	8	7'-8 9/16"	62
EWP	DB1	Door Buck	4	6	8	7'-4 7/8"	119
EWP	DF1	Dormer Framing	4	4	10	8'-9"	117
EWP	R1	Rafter	8	4	8	15'-11 13/16"	341
EWP	DN1	Dormer Nailer	4	4	8	14'-4 3/8"	153
EWP	R2	Rafter	12	4	8	13'-9 1/4"	441
EWP	KB1	Knee Brace	40	4	6	3'-8"	118
EWP	RT1	Rafter Tail	16	4	6	4'	128
EWP	SN	Siding Nailer	3	4	4	13'-	52
EWP	SN	Siding Nailer	7	4	4	11'-	103
EWP	SN	Siding Nailer	4	4	4	8'-9 15/16"	47
EWP	SN	Siding Nailer	8	4	4	8'-9"	93

Wood Type	VOL[BF]
EWP	5062
HF	315
PT	97
Total	5474



COPYRIGHT LAWS PROHIBIT REPRODUCTION OR USE OF THIS DRAWING IN WHOLE OR IN PART, WITHOUT THE EXPRESSED WRITTEN PERMISSION OF CONNEXT POST AND BEAM, LLC.

DO NOT SCALE DIMENSIONS ON THESE DRAWINGS. THESE IMAGES ARE MACHINE REPRODUCTIONS AND MAY CONTAIN A MARGIN OF ERROR.



Revisions:
3/23/2020

DRAWING INFO:
Timber List

DRAWING No. 002
PRINTED: 3/23/2020

Connector and Fastener List:

Connectors	Order #	Pieces	W[in]	L[in]
T-Rex CR8080	CR8080	30	8	8
T-Rex CR6080	CR6080	5	6	8
T-Rex CR83W	CR83W	6	8	8

Screws/Pins	L[in]	Pieces[Pcs]
GRK RSS	3 1/2"	30
GRK RSS	5 1/8"	156
GRK Caliburn	5"	60
1/2" Pins	8"	108
1/2" Pins	6"	10